
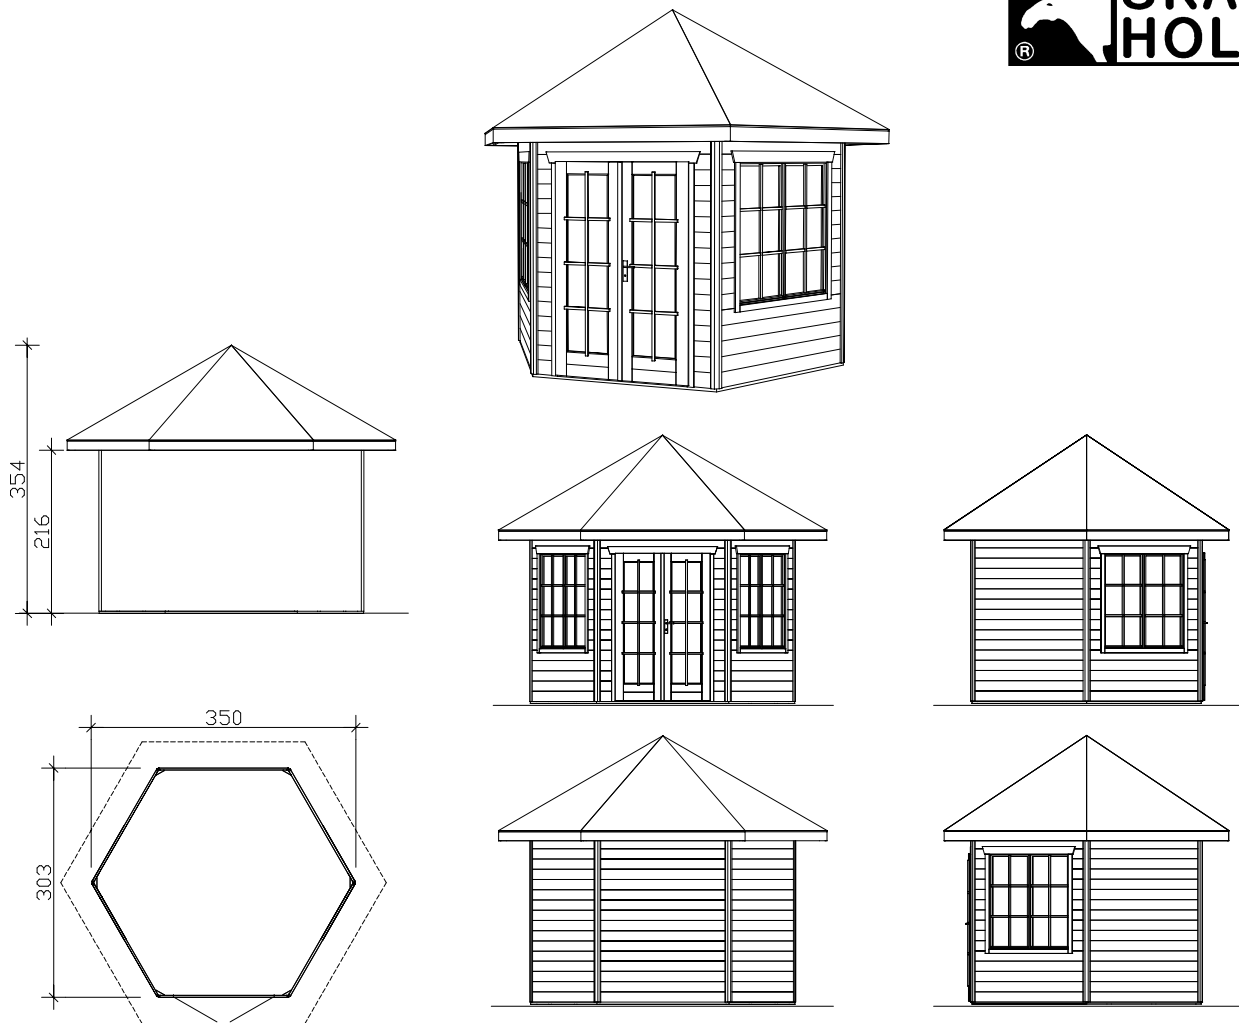


kylä/kunnanosa	tilan nimi/kortteli	tilan RN:o/ tontti	rakennustoimenpide UUDISRAKENNUS	juoks. N:o
hakija ja osoite			sisältö PÄÄPIIRUSTUS	mittakaava 1:100
rakennuspaikan osoite			ALMELO PÄÄPIIRUSTUS, SKAN HOLZ PIHARAKENNUS ALMELO, POHJAPIIRUSTUS, JULKISIVUT JA LEIKKAUS	
suunnittelija Skan Holz Helme AS			piirustusnumero	
allekirjoitus			päiväys	



Floor plan, cross-section and elevations M 1:100

Almelo 350 x 303cm

Data sheet / construction description



Walls	28mm wooden planks , untreated
Roof	19mm profiled wood , untreated
Floors	19mm floor planks , untreated
Ground supports	28 x 70mm , impregnated
Iron parts	galvanized
Width x depth	350cm x 303cm
Height, eaves / gable	216cm / 354cm
Area / building volume	7,95m² / 20,83m³
Roof inclination	30° / snow load max. sk = 0,75kN/m²
Roof extension	Around circumference 35cm / roof surface 14,65m²
Packaging unit	Width x length x height 120 x 325 x 63cm / 710kg
EAN	4018211 603657
Inclusive	1 door (passage 123,4 x 193cm), 2 side hinged-double window (opening 2 x 57,5 x 123,5cm), 1 layer of tarpaper for roofing