
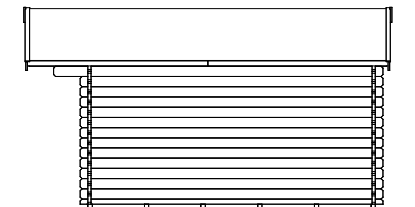
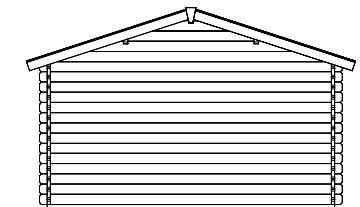
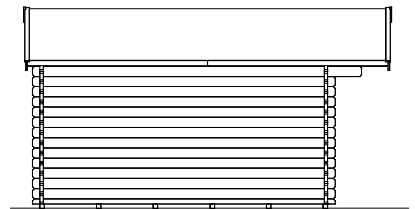
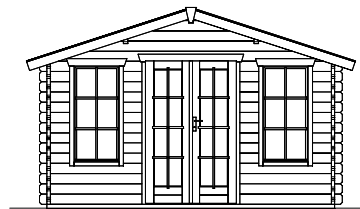
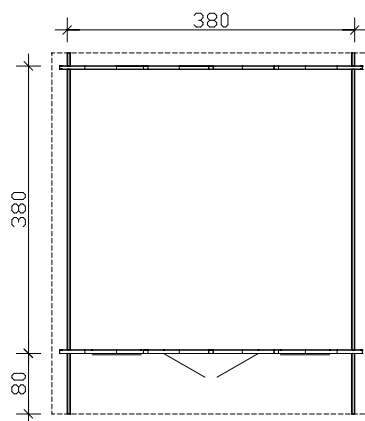
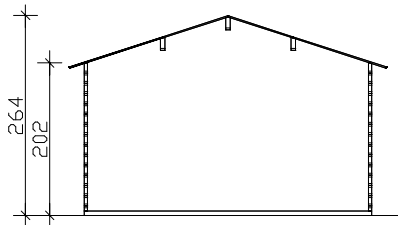
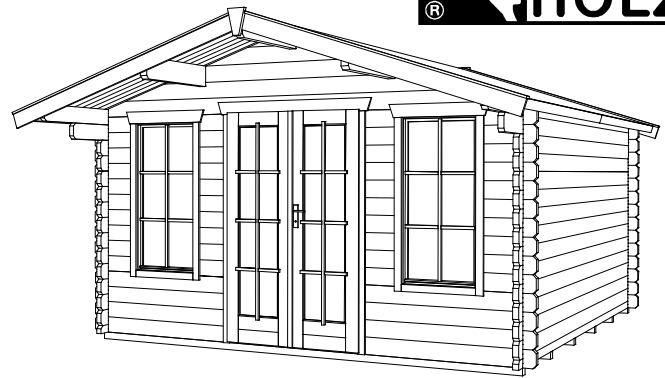


kylä/kunnanosa	tilan nimi/kortteli	tilan RN:o/ tontti	rakennustoimenpide UUDISRAKENNUS	juoks. N:o
hakija ja osoite			sisältö PÄÄPIIRUSTUS	mittakaava 1:100
rakennuspaikan osoite			TRONDHEIM 2 PÄÄPIIRUSTUS, SKAN HOLZ PIHARAKENNUS TRONDHEIM, POHJAPIIRUSTUS, JULKISIVUT JA LEIKKAUS	
suunnittelija Skan Holz Helme AS			piirustusnumero	
allekirjoitus			päiväys	

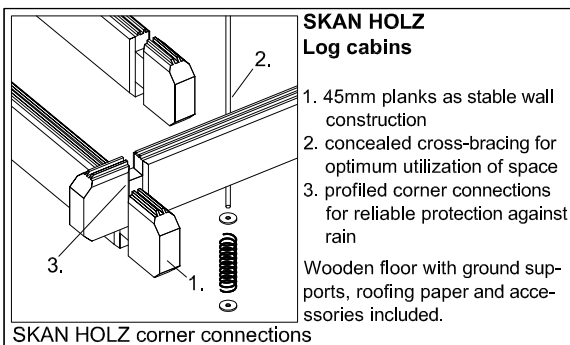

Floor plan, cross-section and elevations M 1:100

Trondheim 2 380 x 380cm

Data sheet / construction description

Trondheim

Walls	45mm wooden planks , untreated
Roof	19mm profiled wood , untreated
Floors	19mm floor planks , untreated
Ground supports	6 each 60 x 60mm , impregnated
Iron parts	galvanized
Width x depth	380cm x 380cm plus 80cm for canopy roof
Height, eaves / gable	202cm / 264cm
Area / building volume	14,44m² / 33,65m³ (without canopy roof) / 40,73m³ (incl. canopy roof)
Roof inclination	18° / snow load max. sk = 0,75kN/m²
Roof extension	Front shed gable 80cm, otherwise 20cm / roof surface 20,99m²
Packaging unit	Width x length x height 120 x 479 x 62cm / 1182kg
EAN	4018211 605828
Inclusive	1 double door (passage 117,5 x 186,5cm), 2 tilt- and turn windows (opening 57,5 x 123,5cm), 1 layer of tarpaper for roofing , concealed tie rod construction, profiled corner connections