


kylä/kunnanosa	tilan nimi/kortteli	tilan RN:o/ tontti	rakennustoimenpide UUDISRAKENNUS	juoks. N:o
hakija ja osoite			sisältö PÄÄPIIRUSTUS	mittakaava 1:100
rakennuspaikan osoite			Kalmar XXL PÄÄPIIRUSTUS, GOODIY PIHARAKENNUS KALMAR XXL, POHJAPIIRUSTUS, JULKISIVUT JA LEIKKAUS	
suunnittelija GOODIY			piirustusnumero	
allekirjoitus			päiväys	

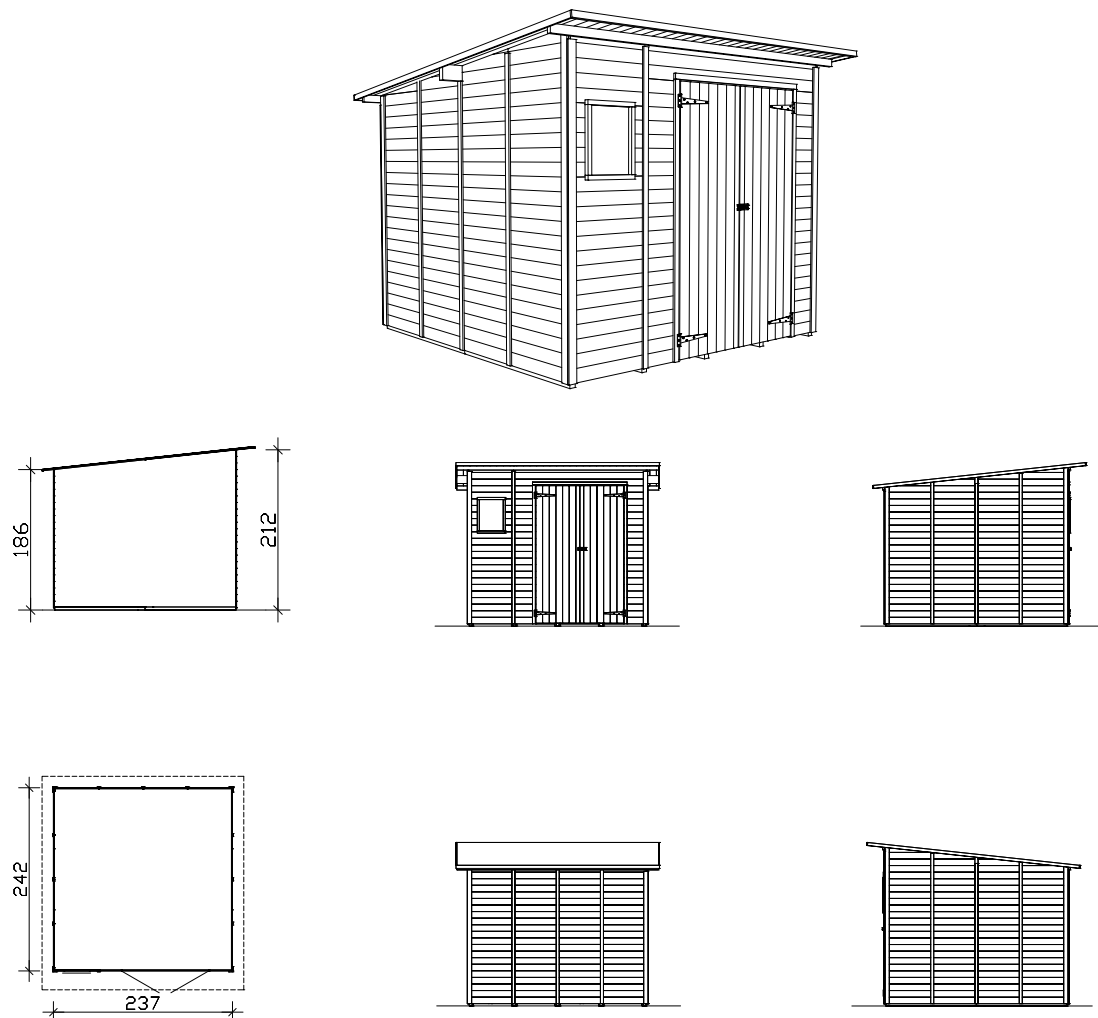

Floor plan, cross-section and elevations M 1:100

Kalmar XXL 237 x 242cm

Data sheet / construction description

Elementwalls	14mm wooden planks on frame construction, untreated
Roof	14mm profiled wood, untreated
Floors	16mm floor planks, untreated
Ground supports	5 each 40 x 40mm, impregnated
Iron parts	galvanized
Width x depth	237cm x 242cm
Height, eaves / gable	186cm x 212cm
Area / building volume	5,74m² / 11,42m³
Roof inclination	6° / snow load max. sk = 0,75kN/m²
Roof extension	front 20cm, back and on sides 15cm / roof surface 6,57m²
Packaging unit	Width x length x height 120 x 235 x 35cm / 280kg
EAN	4018211 760336
Inclusive	1 double door (passage 115,5 x 178,5cm)