



Lillevilla 442

Pilariperustus - Pillar foundation - Pelargrund

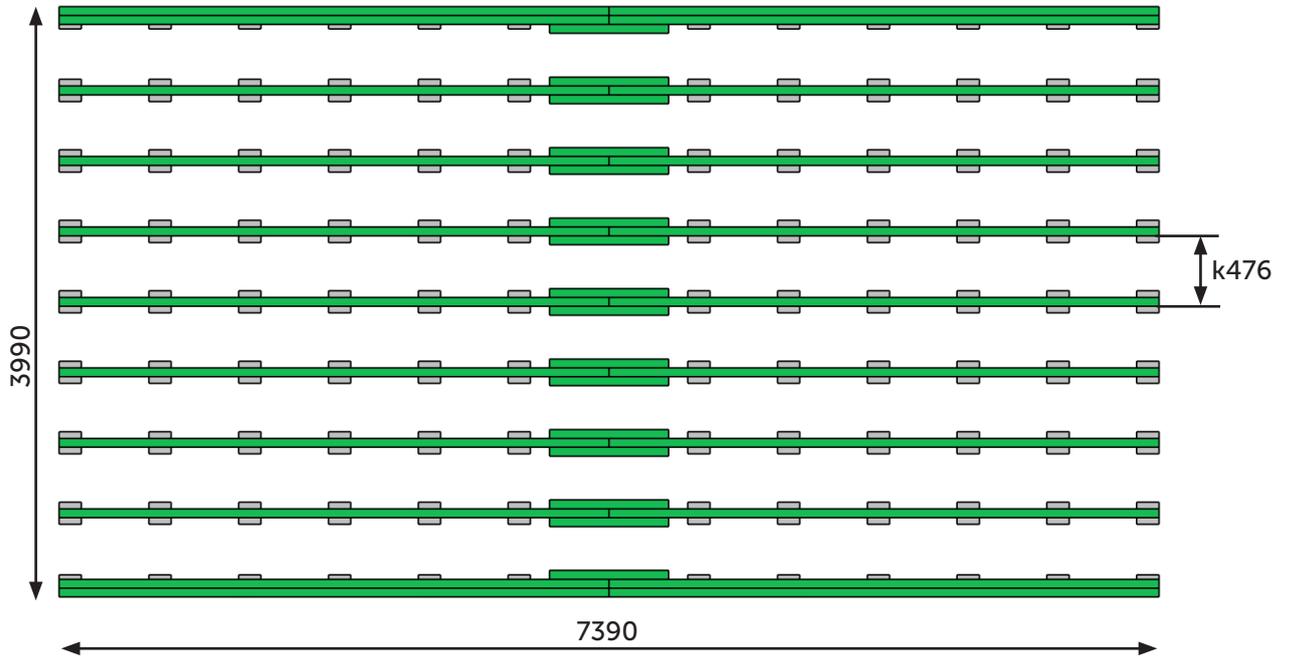

huopakaista - ei sisälly toimitukseen
bituminous felt - not included
takfiltrensa - ingår ej


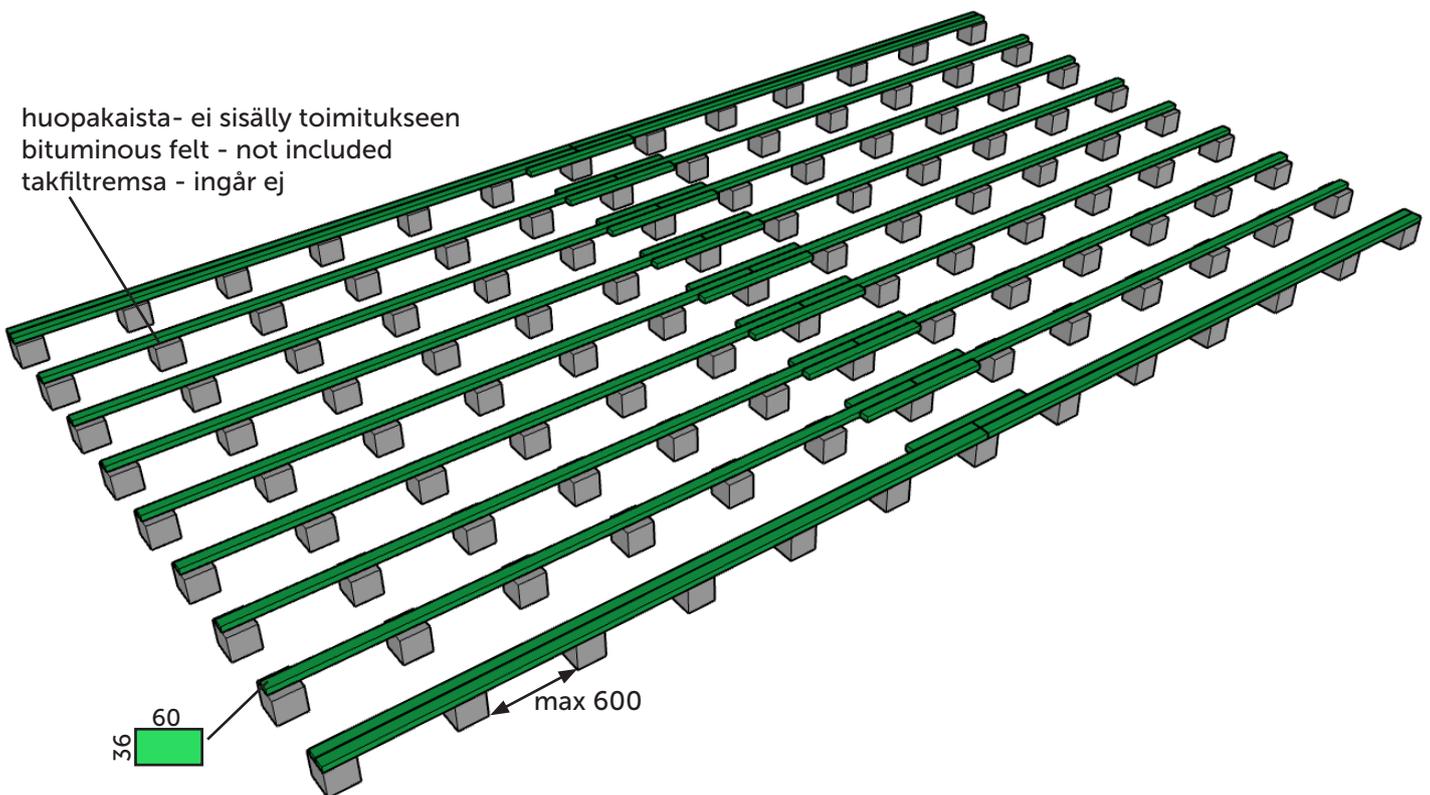


max 150 kg/m²

Lillevilla 442



Pilariperustus haltijapalkein- Pillar foundation with extra beams- Pelargrund med bärlinor

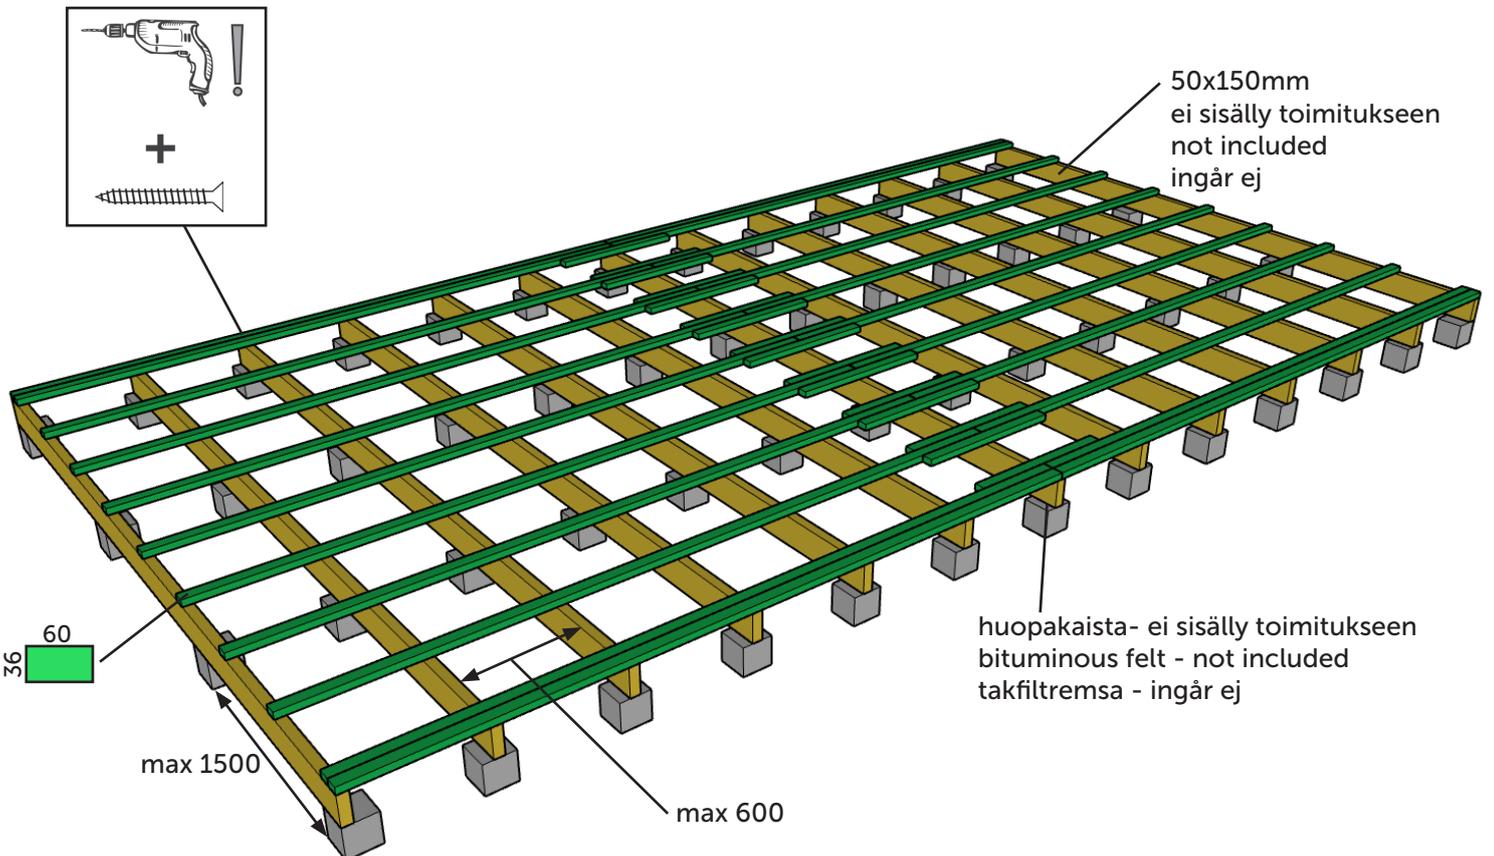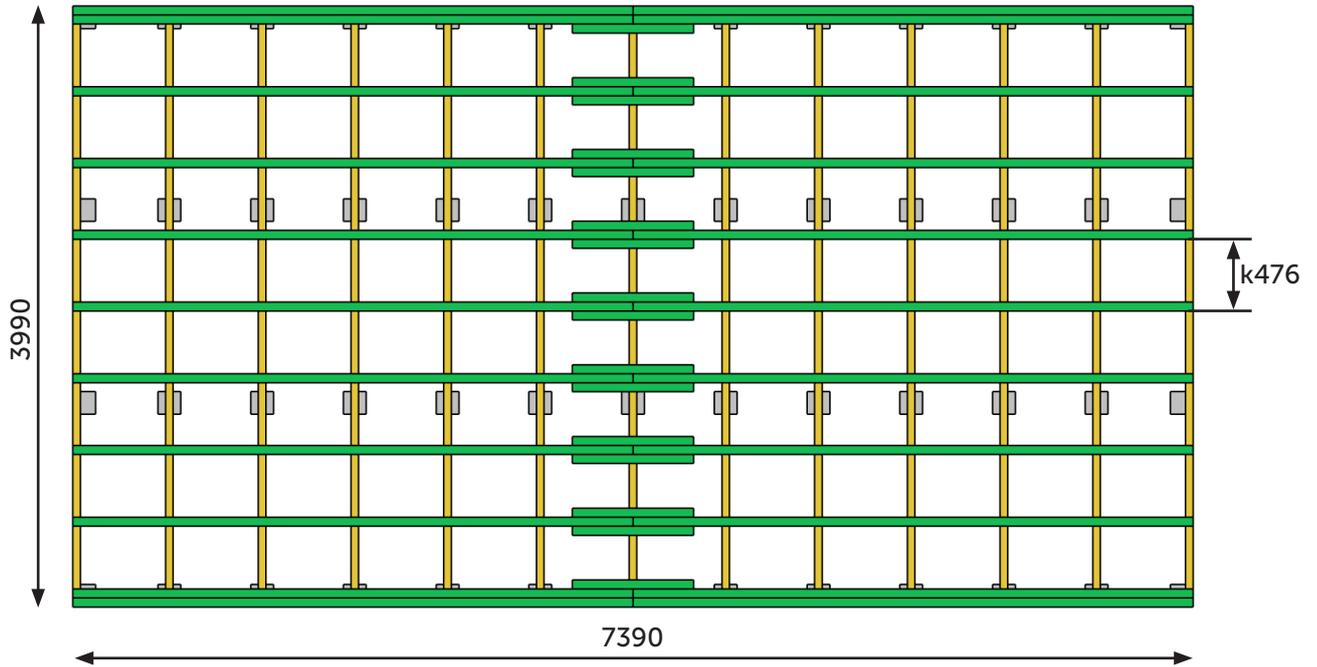

max 150 kg/m²